



PLAN VIEW

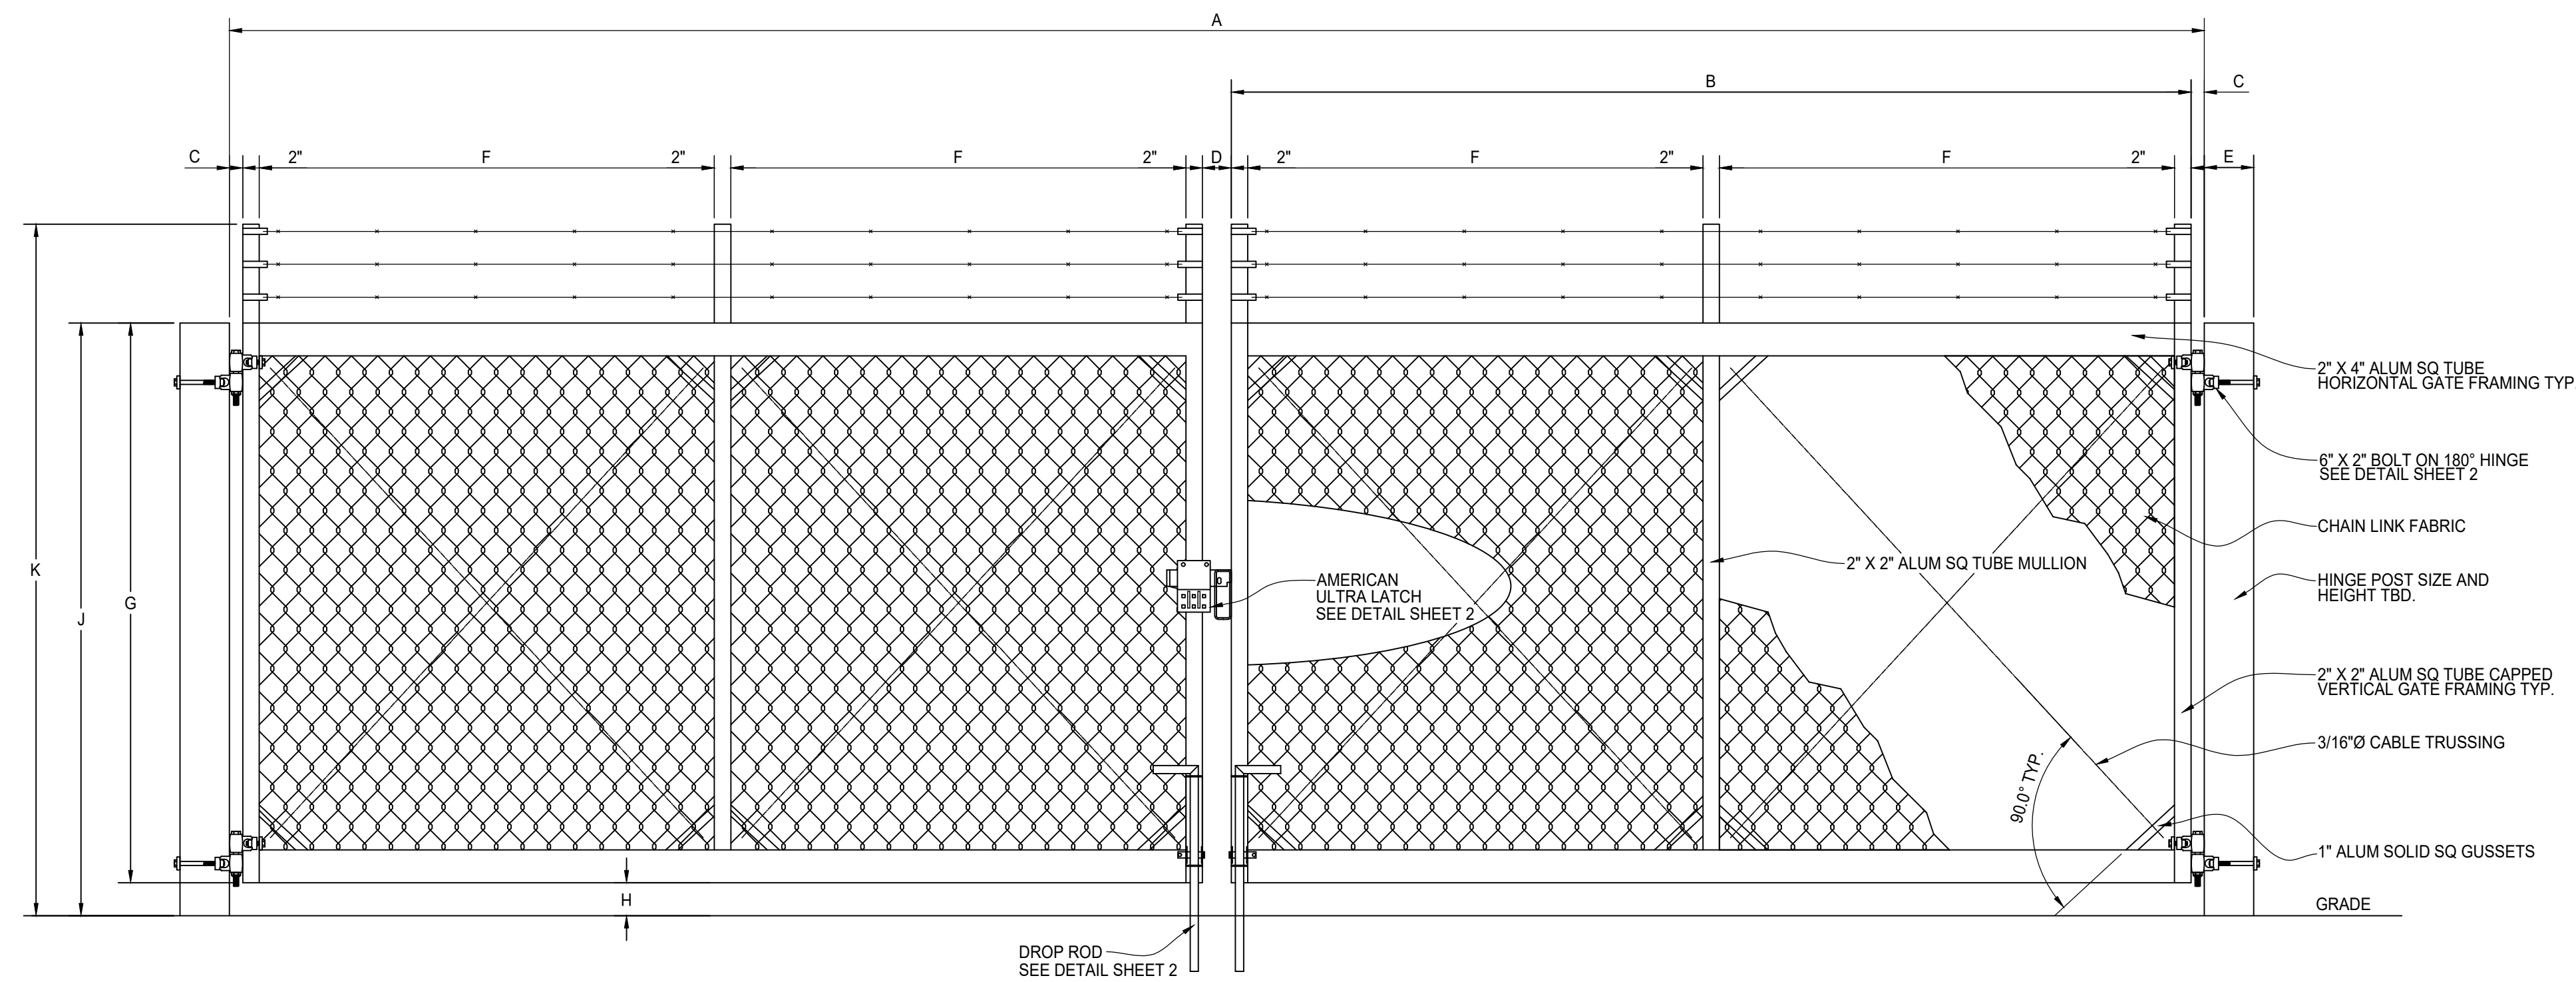

ELEVATION VIEW ALUMINUM SWING GATE

- NOTE:
 1) GATE SHOWN WITH OPTIONAL BARB ARMS AND BARBED WIRE
 2) SEE DETAIL SHEET 2 FOR LATCH, HINGE AND DROP ROD

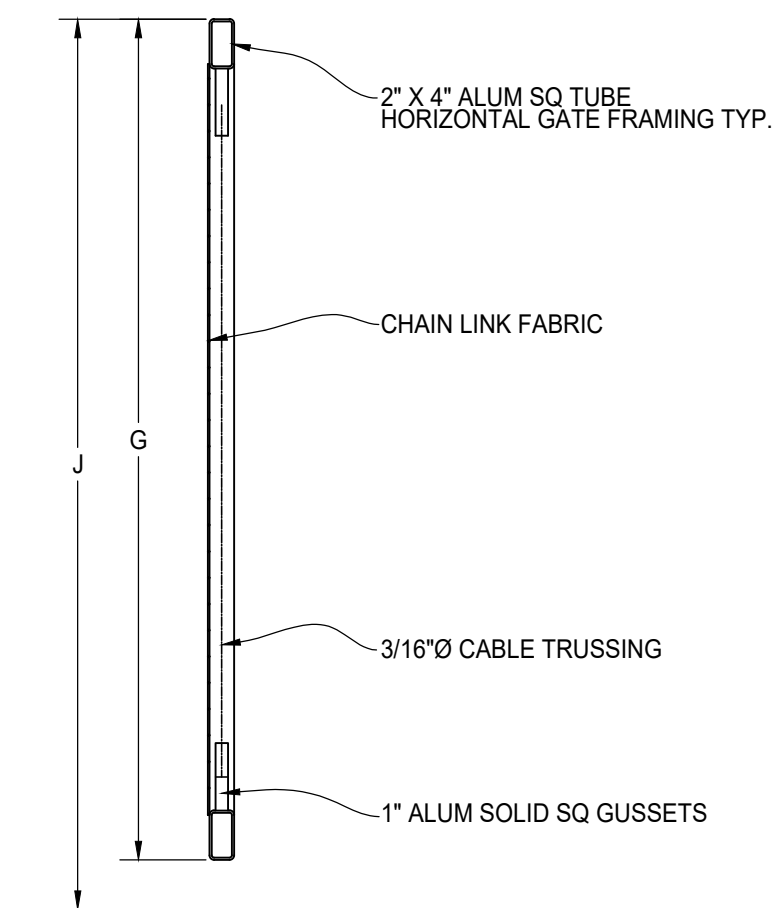

SIDE VIEW GATE SECTION TYP.

"A" INSIDE TO INSIDE CLEAR OPENING	
"B" LEAF WIDTH	
"C" HINGE GAP	
HINGE STYLE?	
HINGE PROVIDED BY?	
"D" LATCH GAP	
LATCH STYLE?	
LATCH PROVIDED BY?	
"E" POST SIZE	
POST PROVIDED BY?	
PLATED OR EMBEDDED?	
PLATE SIZE / EMBED DEPTH?	
"F" MULLION INSIDE TO INSIDE SPACING	
"G" GATE LEAF HEIGHT	
"H" CLEARANCE GAP	
"J" GRADE TO TOP HEIGHT	
"K" FINIAL HEIGHT	
GATE SWINGS OUT AS SHOWN?	
COLOR/FINISH?	
MATERIAL?	
ADDITIONAL INFORMATION:	



CHAIN LINK
 (1) ALUM SWING GATE
 20' DOUBLE DRIVE