


"A" INSIDE TO INSIDE CLEAR OPENING	10'-0"
"B" LEAF WIDTH	
"C" HINGE GAP	
HINGE STYLE?	
HINGE PROVIDED BY?	
"D" LATCH GAP	
LATCH STYLE?	
LATCH PROVIDED BY?	
"E" POST SIZE	
POST PROVIDED BY?	
PLATED OR EMBEDDED?	
PLATE SIZE / EMBED DEPTH?	
"F" PICKET INSIDE TO INSIDE SPACING	
"G" GATE LEAF HEIGHT	
"H" CLEARANCE GAP	
"J" GRADE TO TOP HEIGHT	
"K" FINIAL HEIGHT	
GATE SWINGS OUT AS SHOWN?	
COLOR/FINISH?	
MATERIAL?	
ADDITIONAL INFORMATION:	

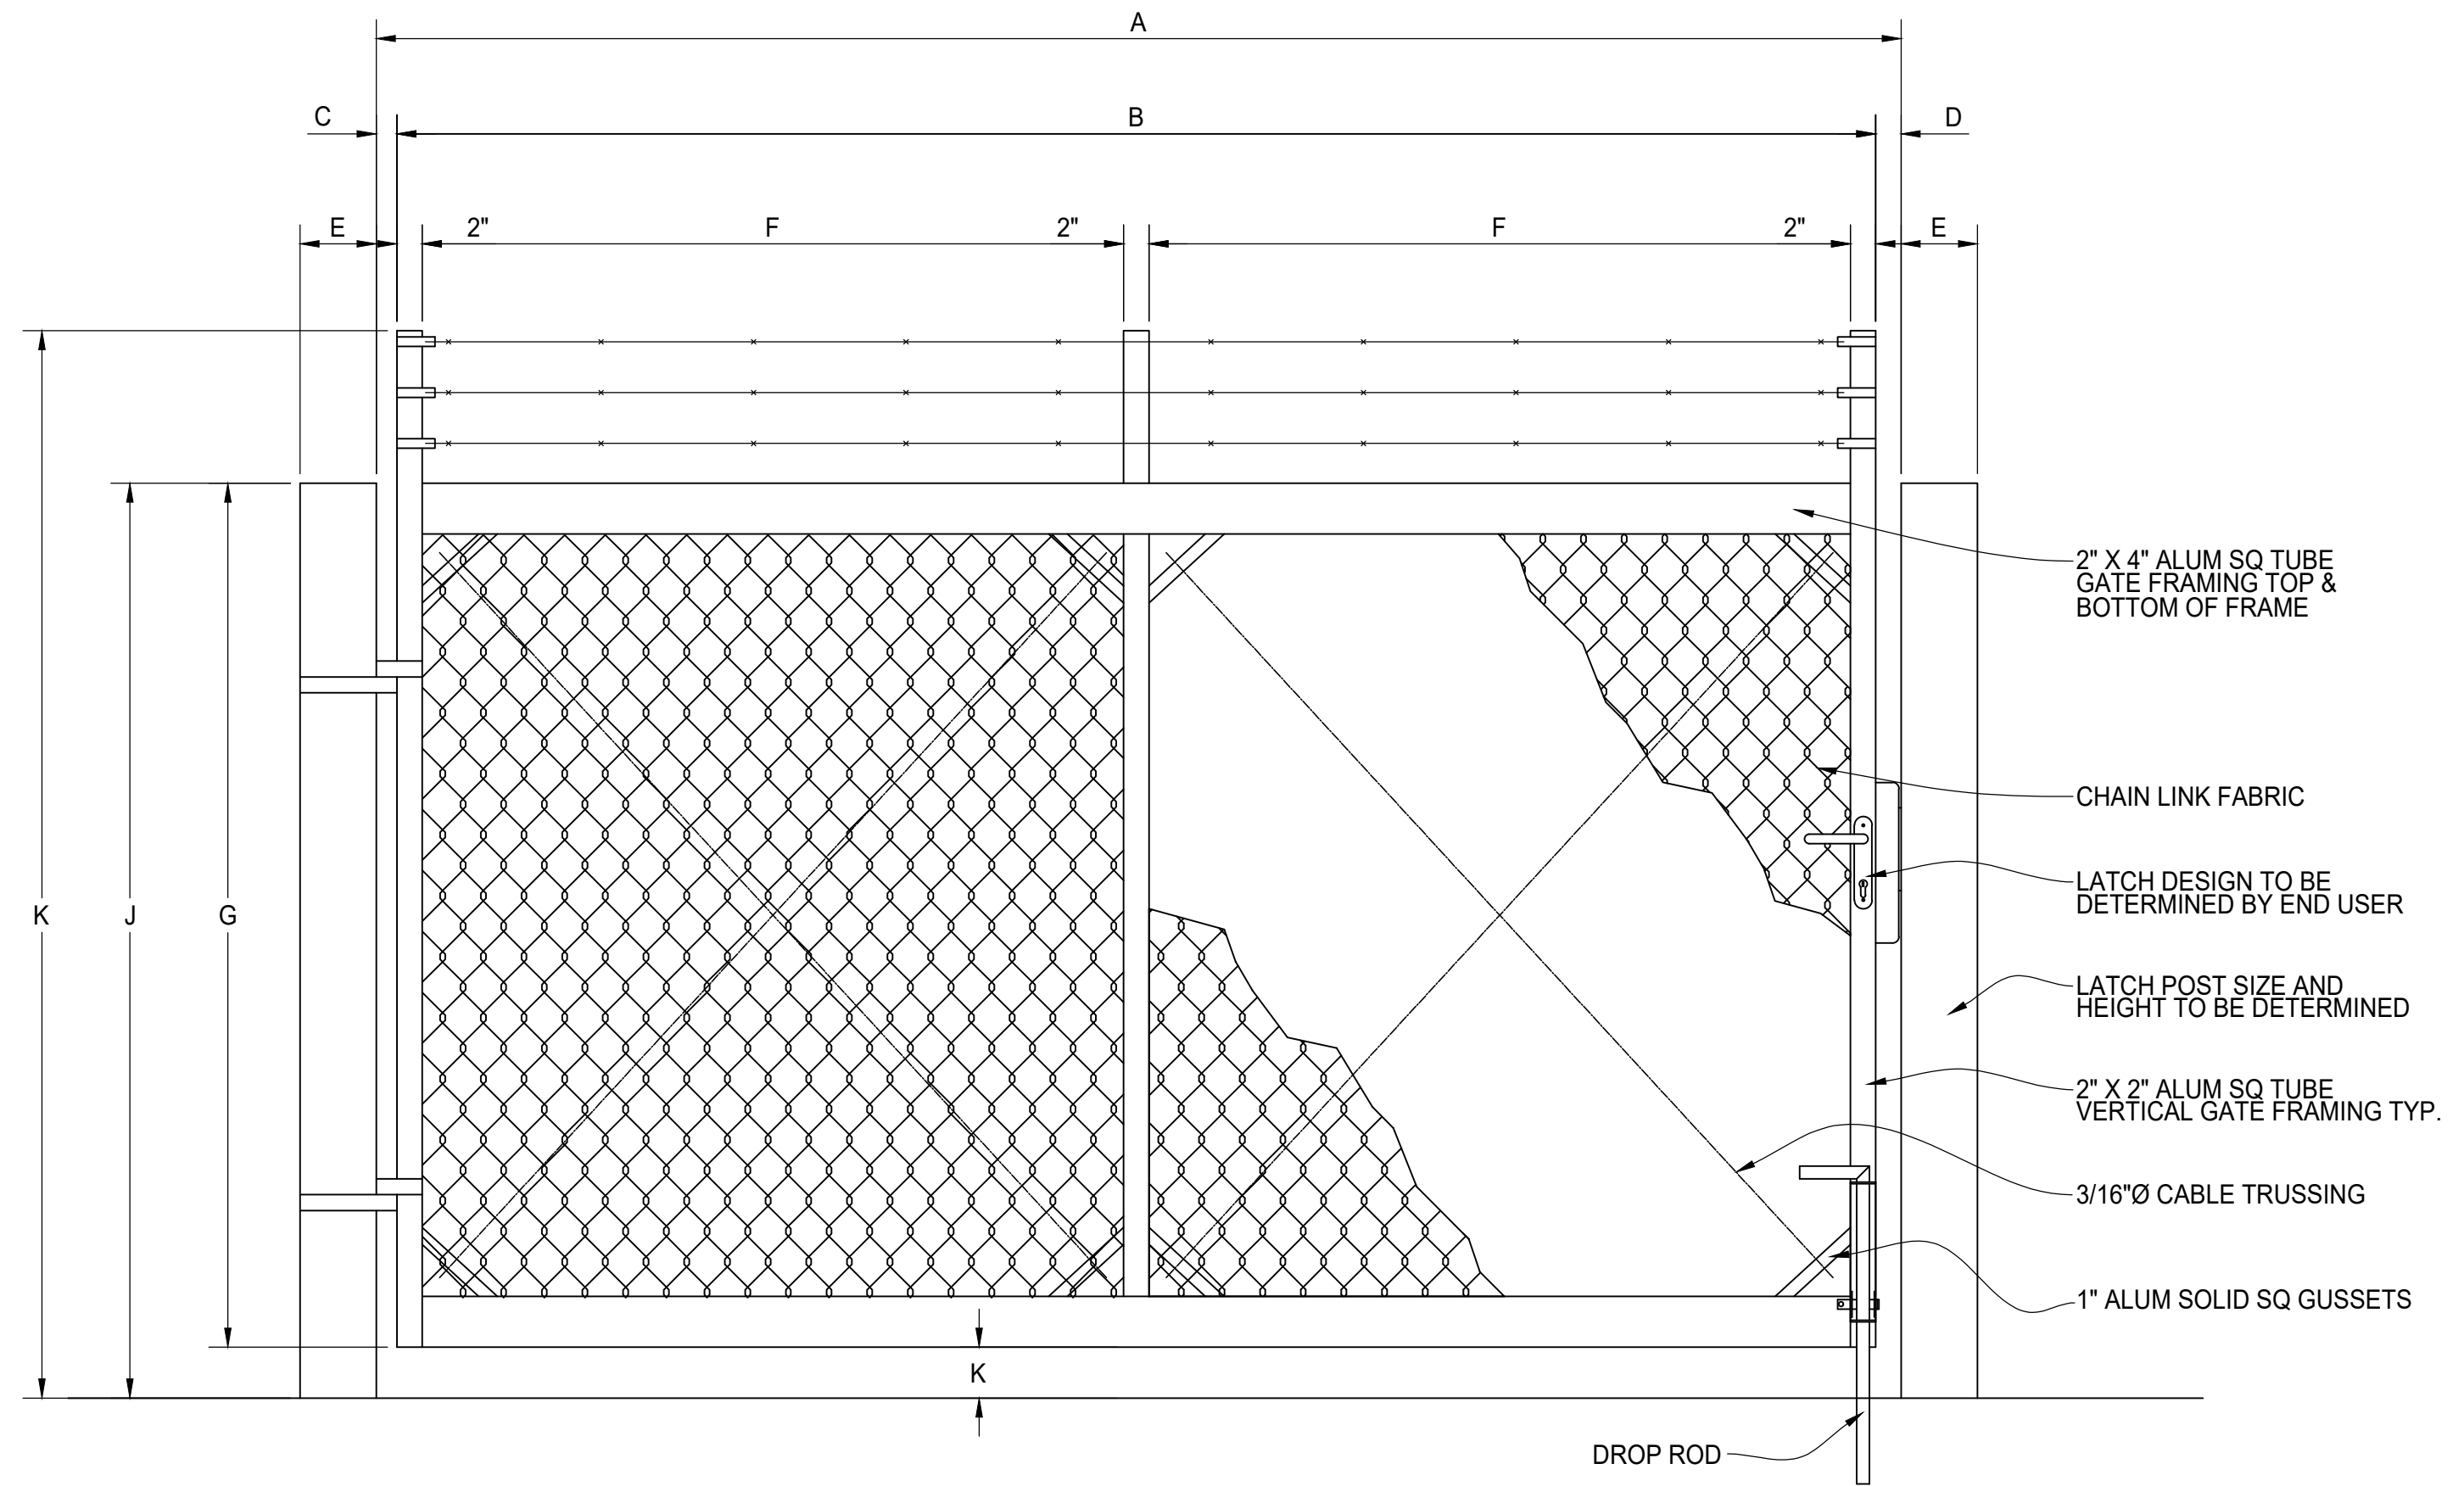

**ELEVATION VIEW ALUMINUM SWING GATE**

NOTE:  
 1) GATE SHOWN WITH OPTIONAL BARB ARMS AND BARBED WIRE  
 2) OTHER GATE AND POST SIZES AVAILABLE UPON REQUEST



CHAIN LINK  
 (1) ALUM SWING GATE  
 10' SINGLE SWING