



PLAN VIEW

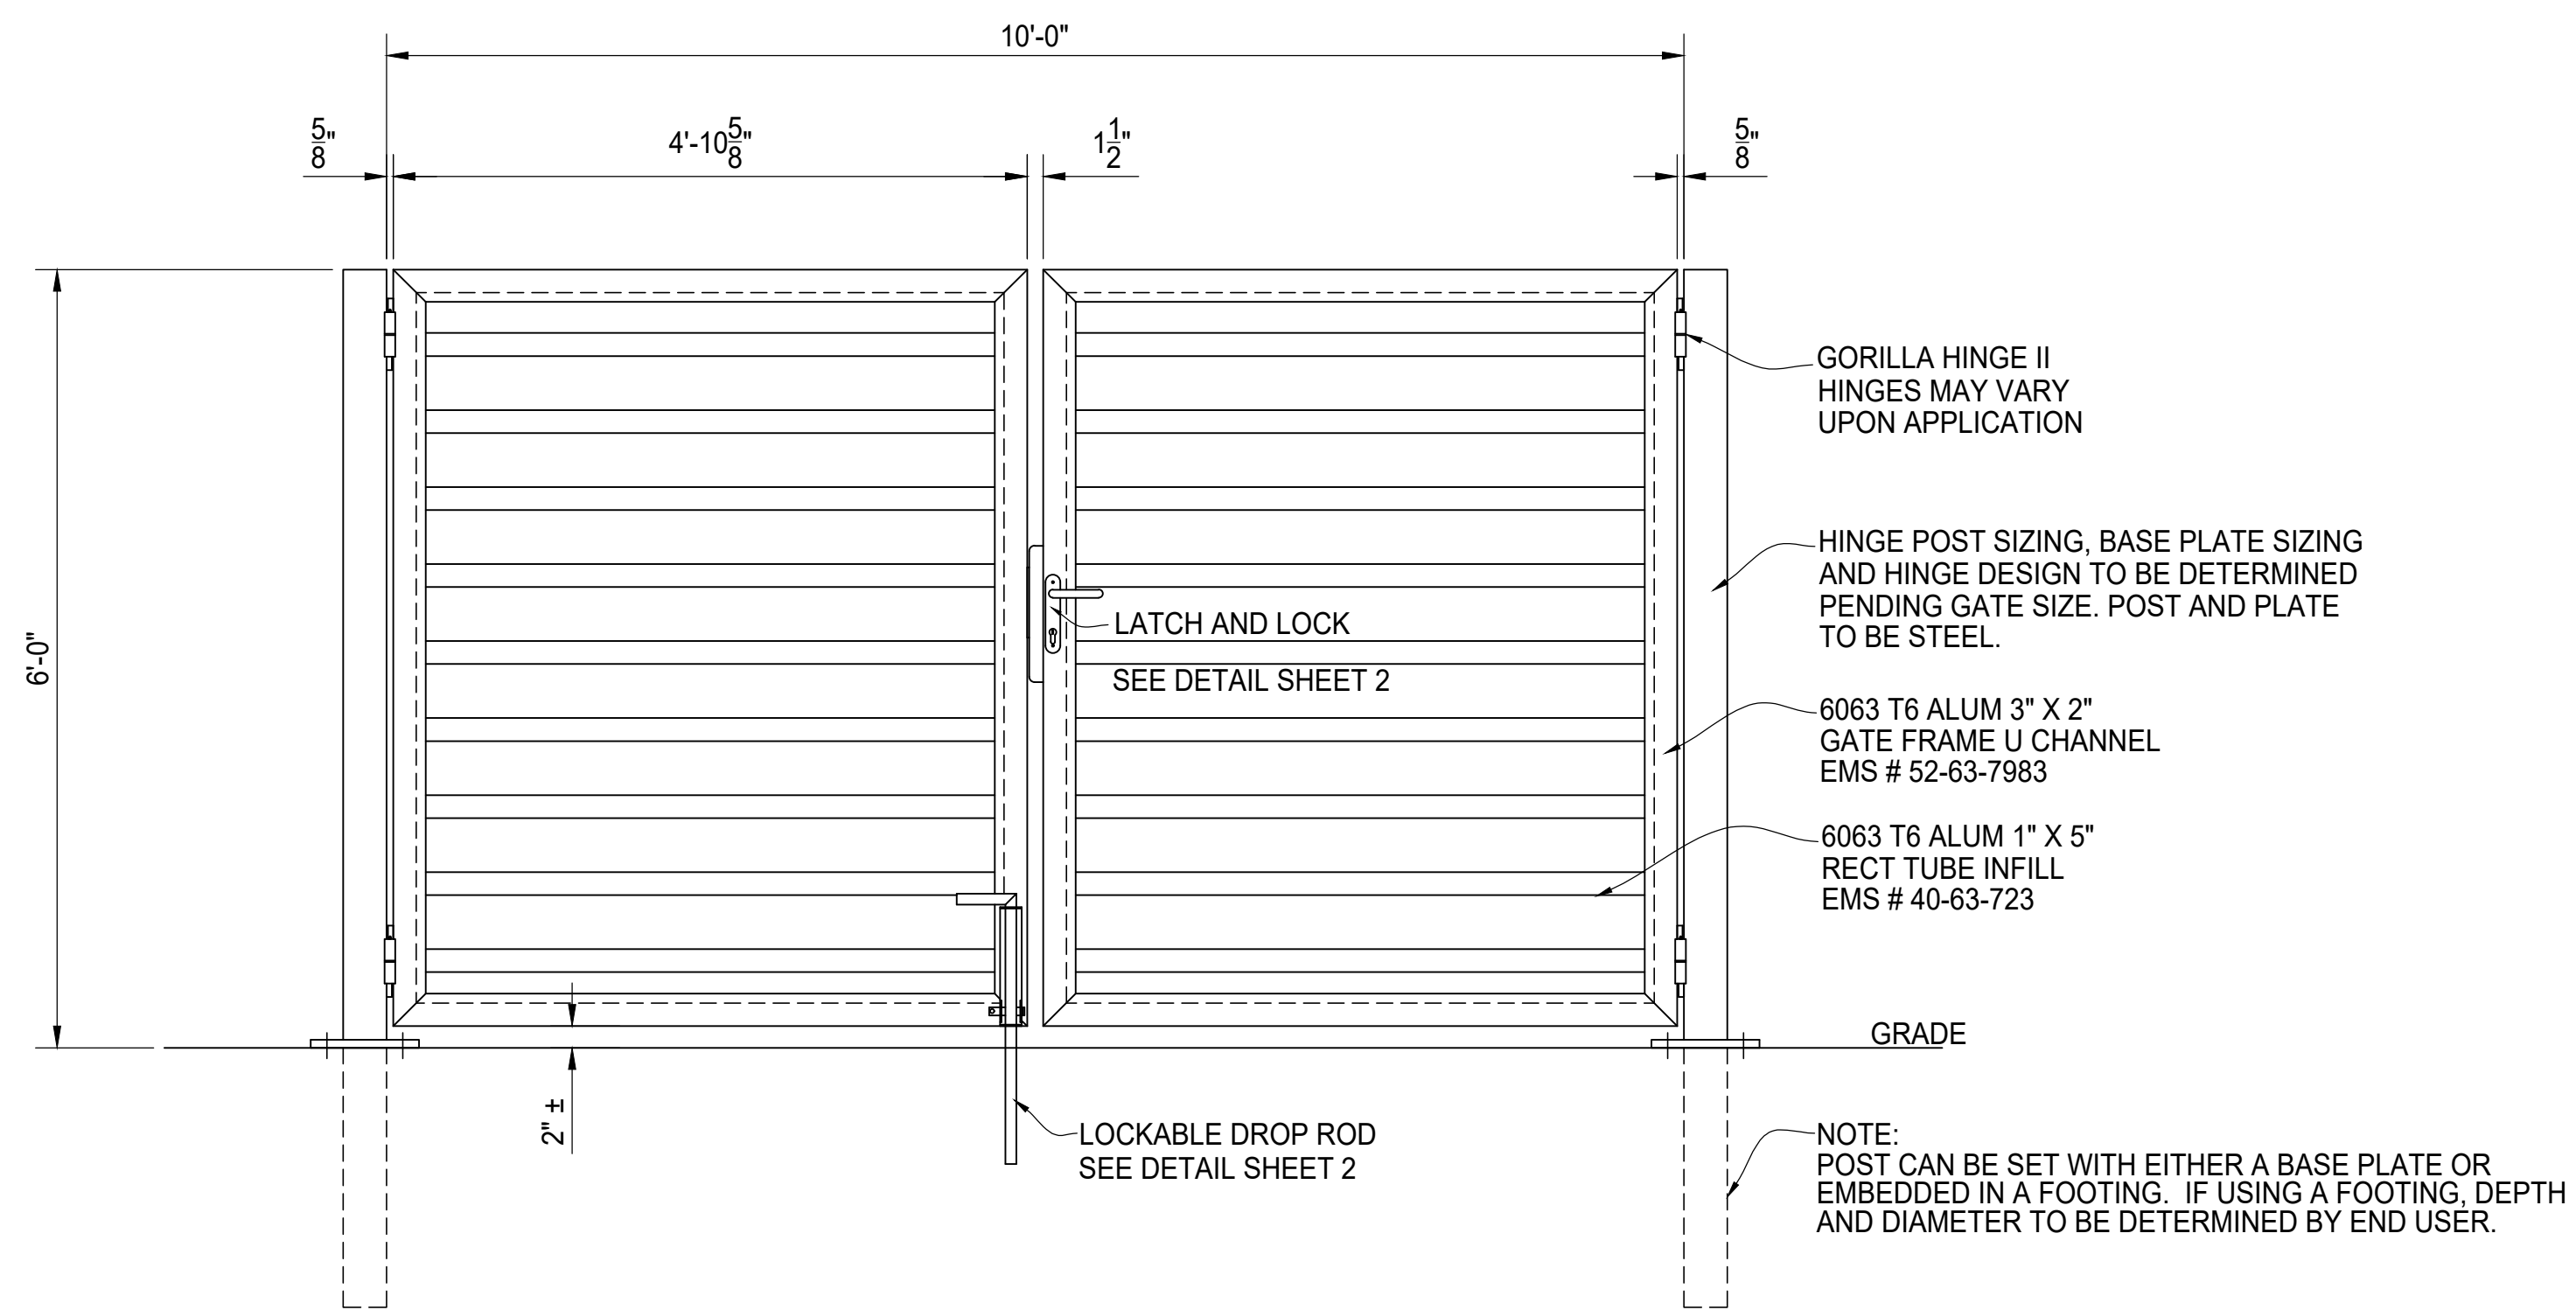

ELEVATION VIEW

DOUBLE DRIVE GATE ASSEMBLY
SEE DETAIL SHEET 2 FOR HINGE, LATCH AND DROP ROD

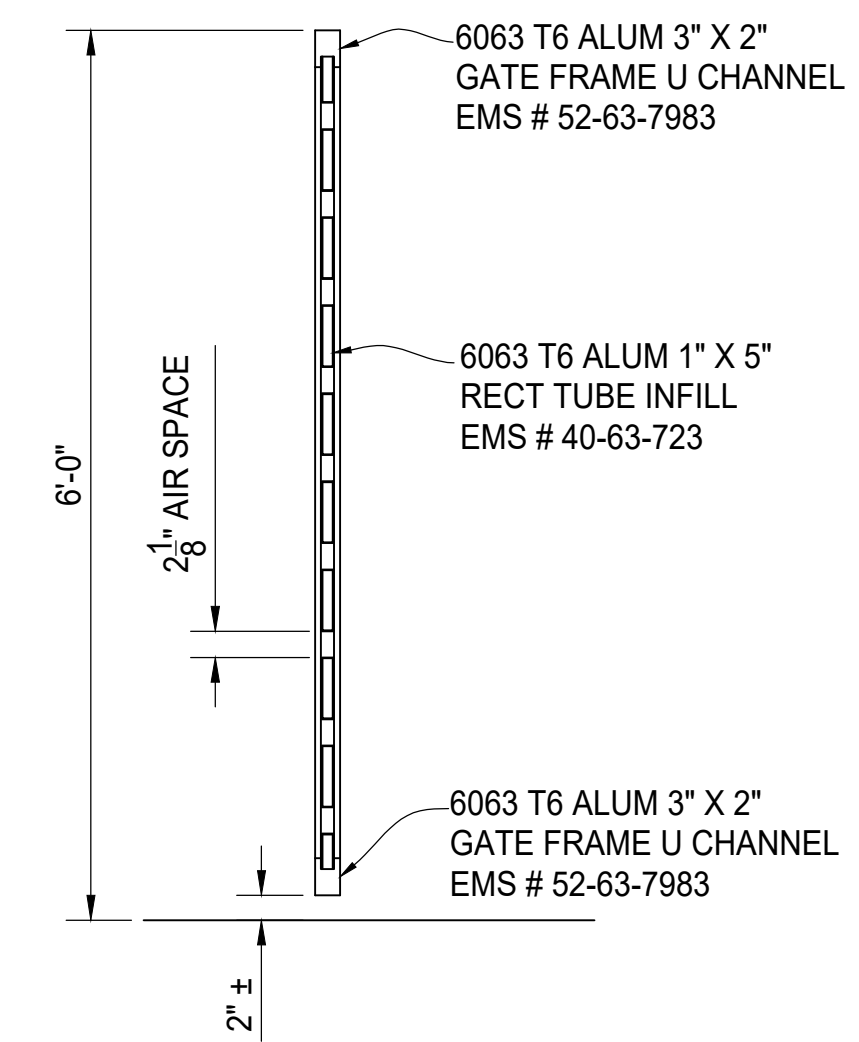

SIDE VIEW
GATE SECTION



**SAMPSON 6' TALL
SEMI ALUMINUM INFILL
10' WIDE DOUBLE GATE
GATE ELEVATION**

AMERICAN FENCE PROJECT #	CLIENT PROJECT #
SCALE TO 1/4"=1'-0"	SCALE: N.T.S.
CHKD BY:	DRAWN BY: PB DATE: 03/19/2020 REV: SHEET # 01