



PLAN VIEW

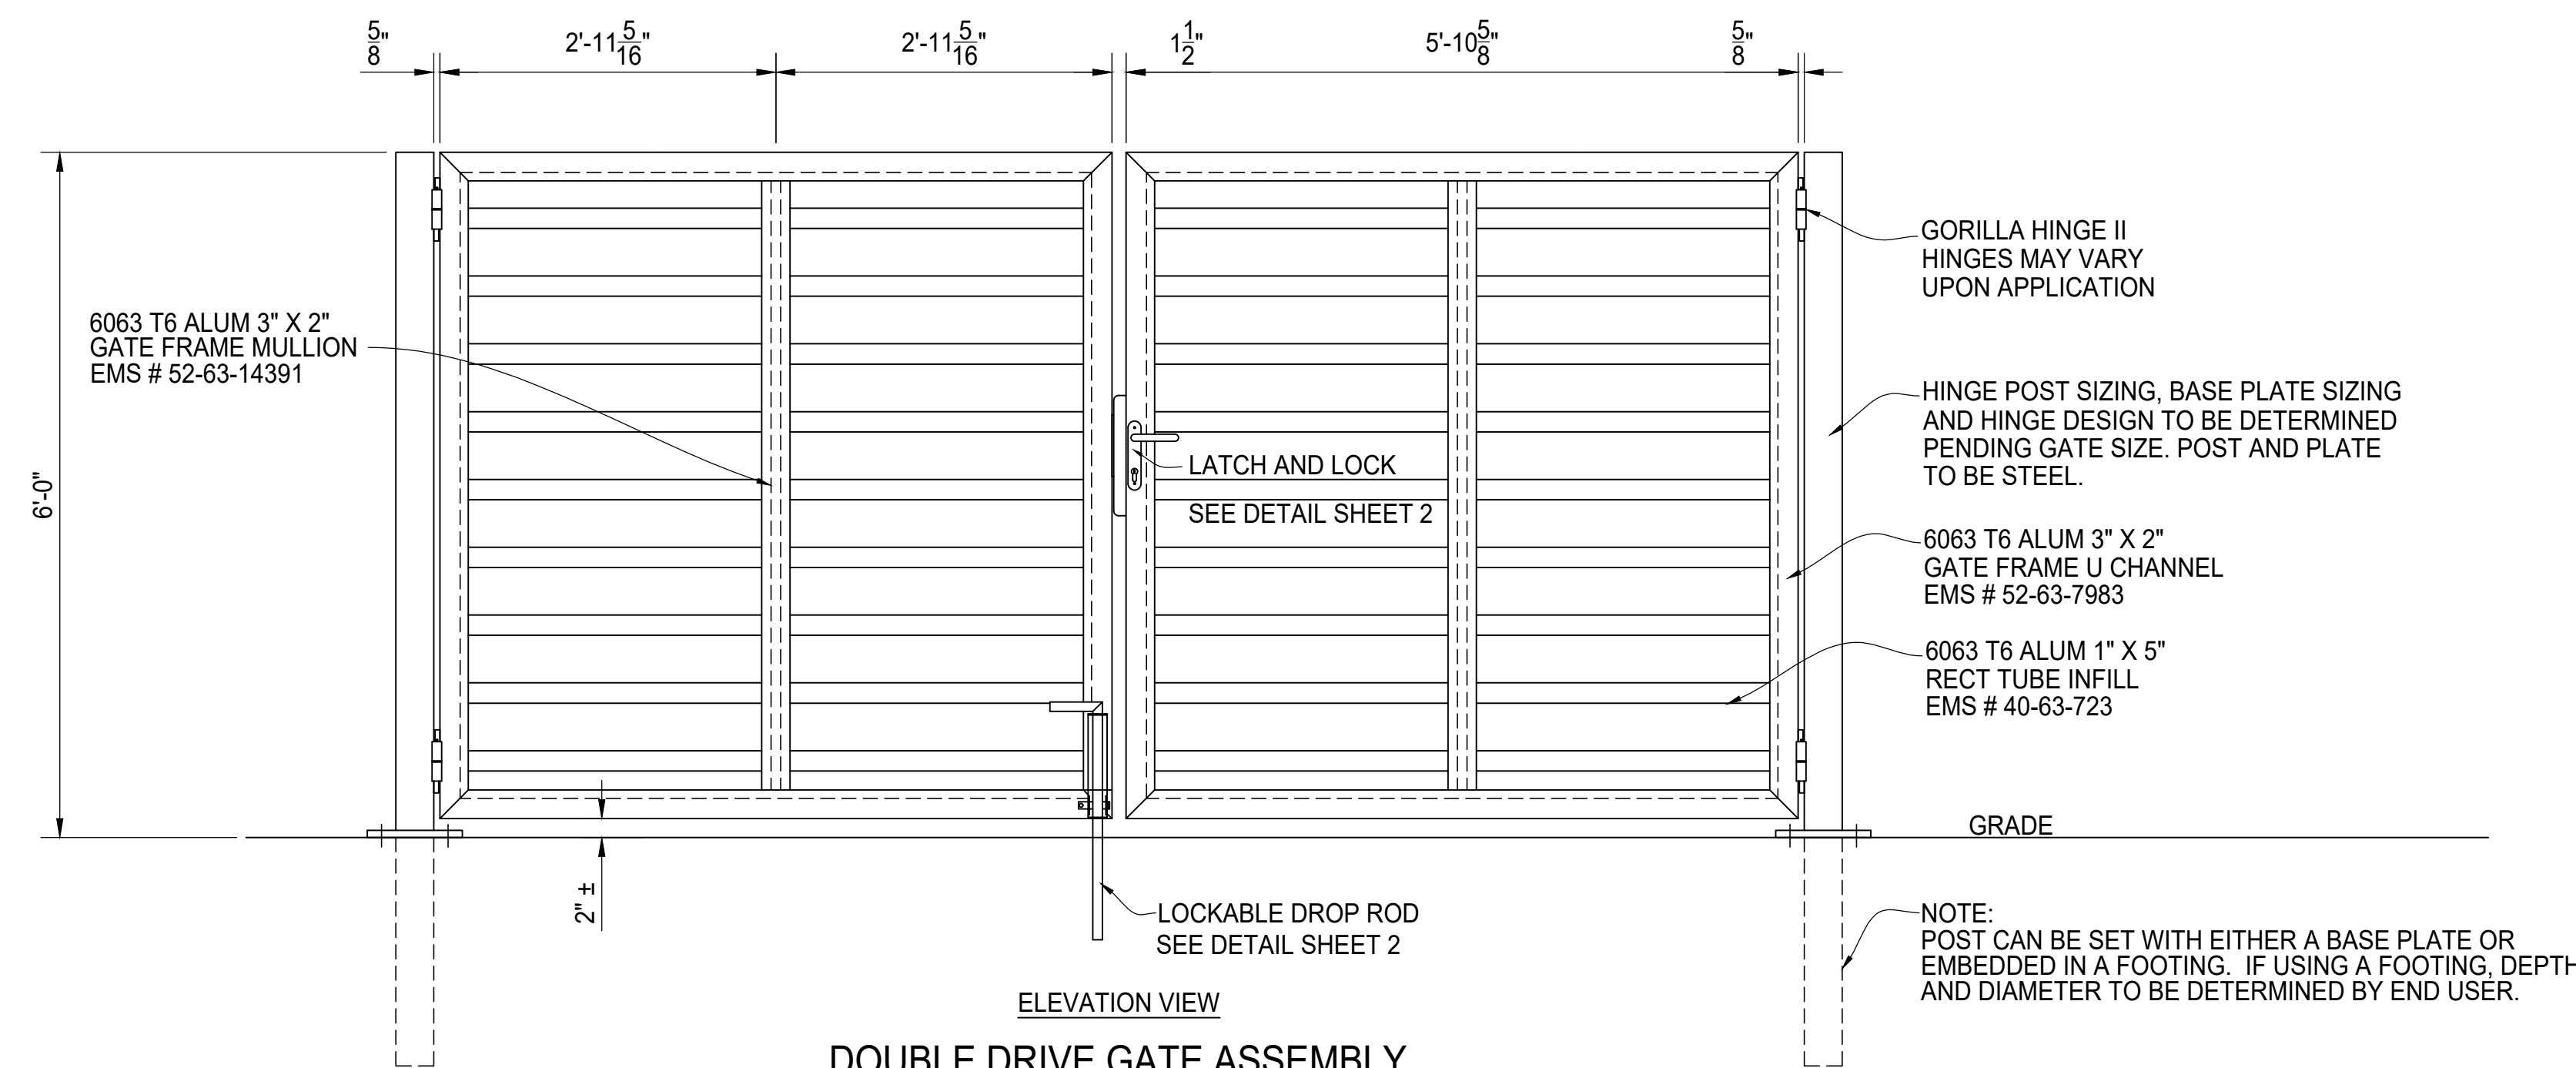

ELEVATION VIEW  
**DOUBLE DRIVE GATE ASSEMBLY**  
 SEE DETAIL SHEET 2 FOR HINGE, LATCH AND DROP ROD

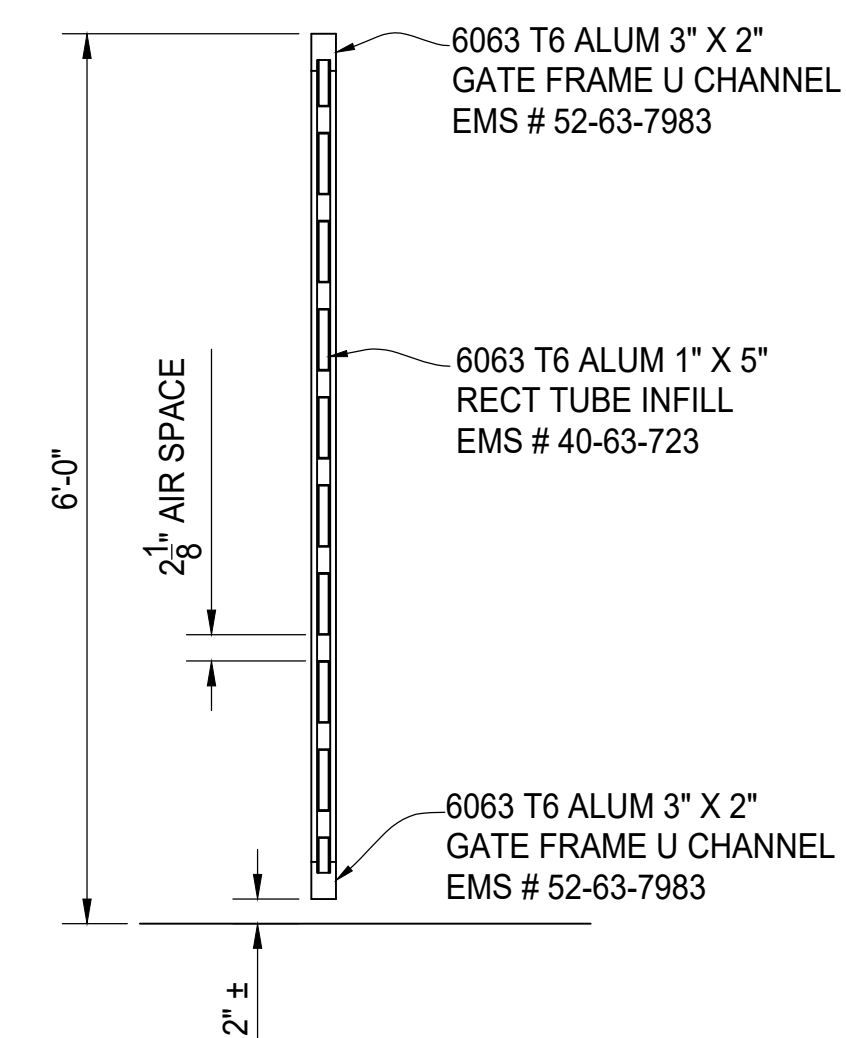

SIDE VIEW  
**GATE SECTION**



SAMPSON 6' TALL  
 SEMI ALUMINUM INFILL  
 12' WIDE DOUBLE GATE  
 GATE ELEVATION