



PLAN VIEW

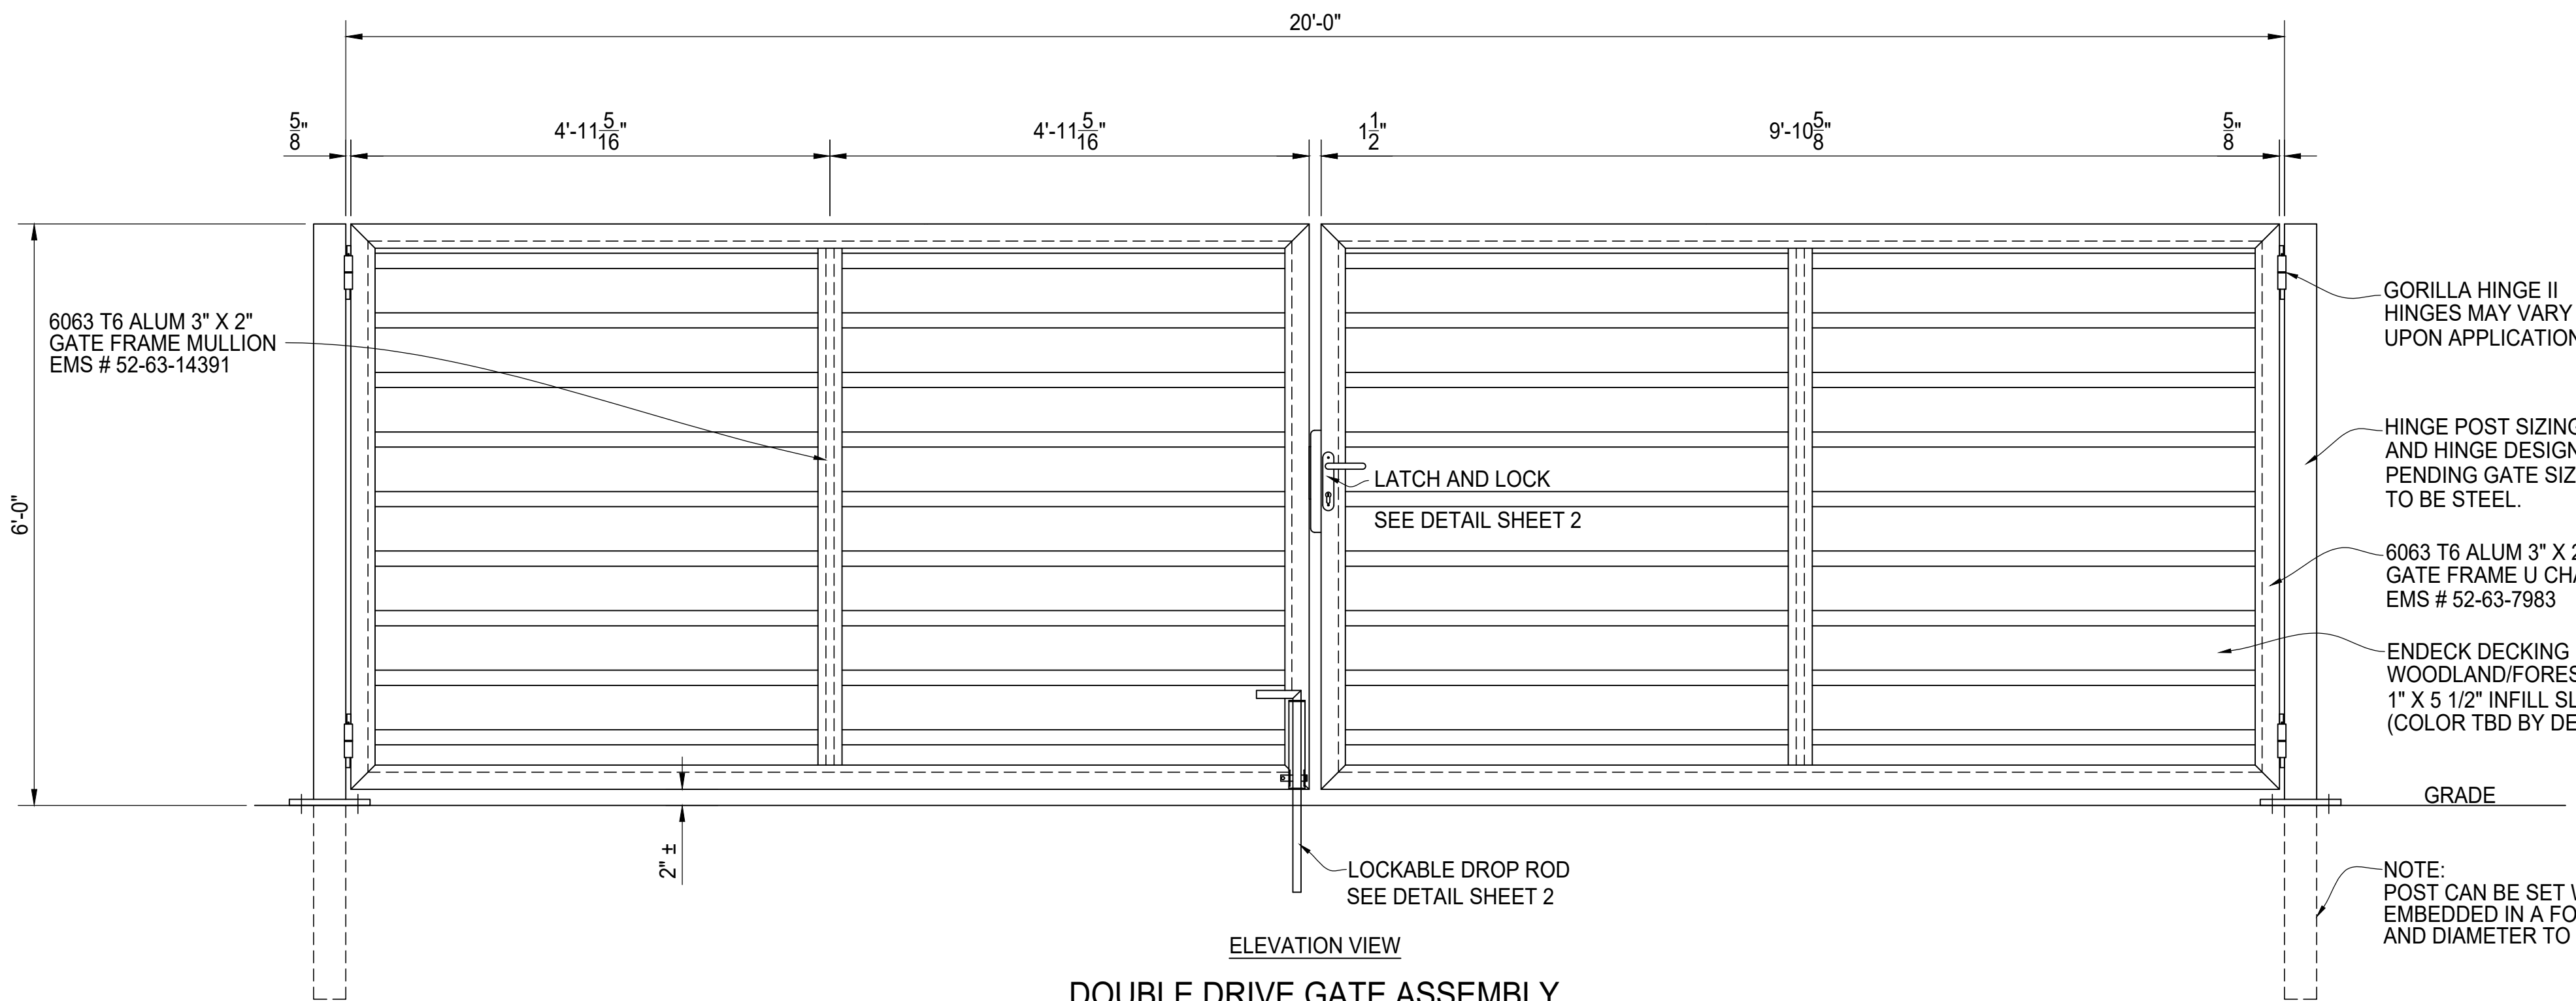

ELEVATION VIEW

DOUBLE DRIVE GATE ASSEMBLY  
SEE DETAIL SHEET 2 FOR HINGE, LATCH AND DROP ROD

- GORILLA HINGE II  
HINGES MAY VARY  
UPON APPLICATION
- HINGE POST SIZING, BASE PLATE SIZING  
AND HINGE DESIGN TO BE DETERMINED  
PENDING GATE SIZE. POST AND PLATE  
TO BE STEEL.
- 6063 T6 ALUM 3" X 2"  
GATE FRAME U CHANNEL  
EMS # 52-63-7983
- ENDECK DECKING  
WOODLAND/FOREST SERIES  
1" X 5 1/2" INFILL SLATS  
(COLOR TBD BY DESIGNER)
- GRADE
- NOTE:  
POST CAN BE SET WITH EITHER A BASE PLATE OR  
EMBEDDED IN A FOOTING. IF USING A FOOTING, DEPTH  
AND DIAMETER TO BE DETERMINED BY END USER.

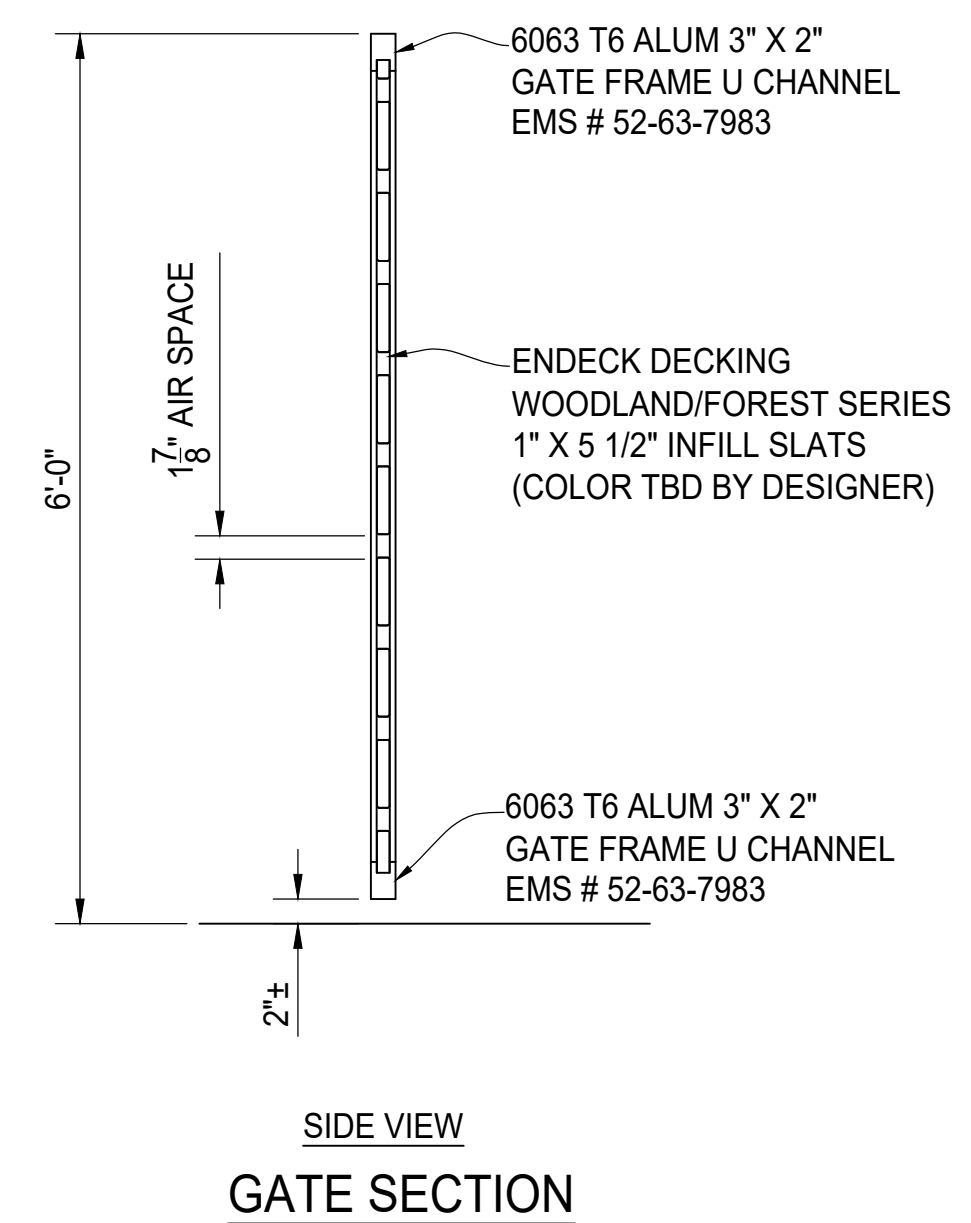

SIDE VIEW  
GATE SECTION



SAMPSON 6' TALL  
SEMI COMPOSITE INFILL  
20' WIDE DOUBLE GATE  
GATE ELEVATION