



PLAN VIEW

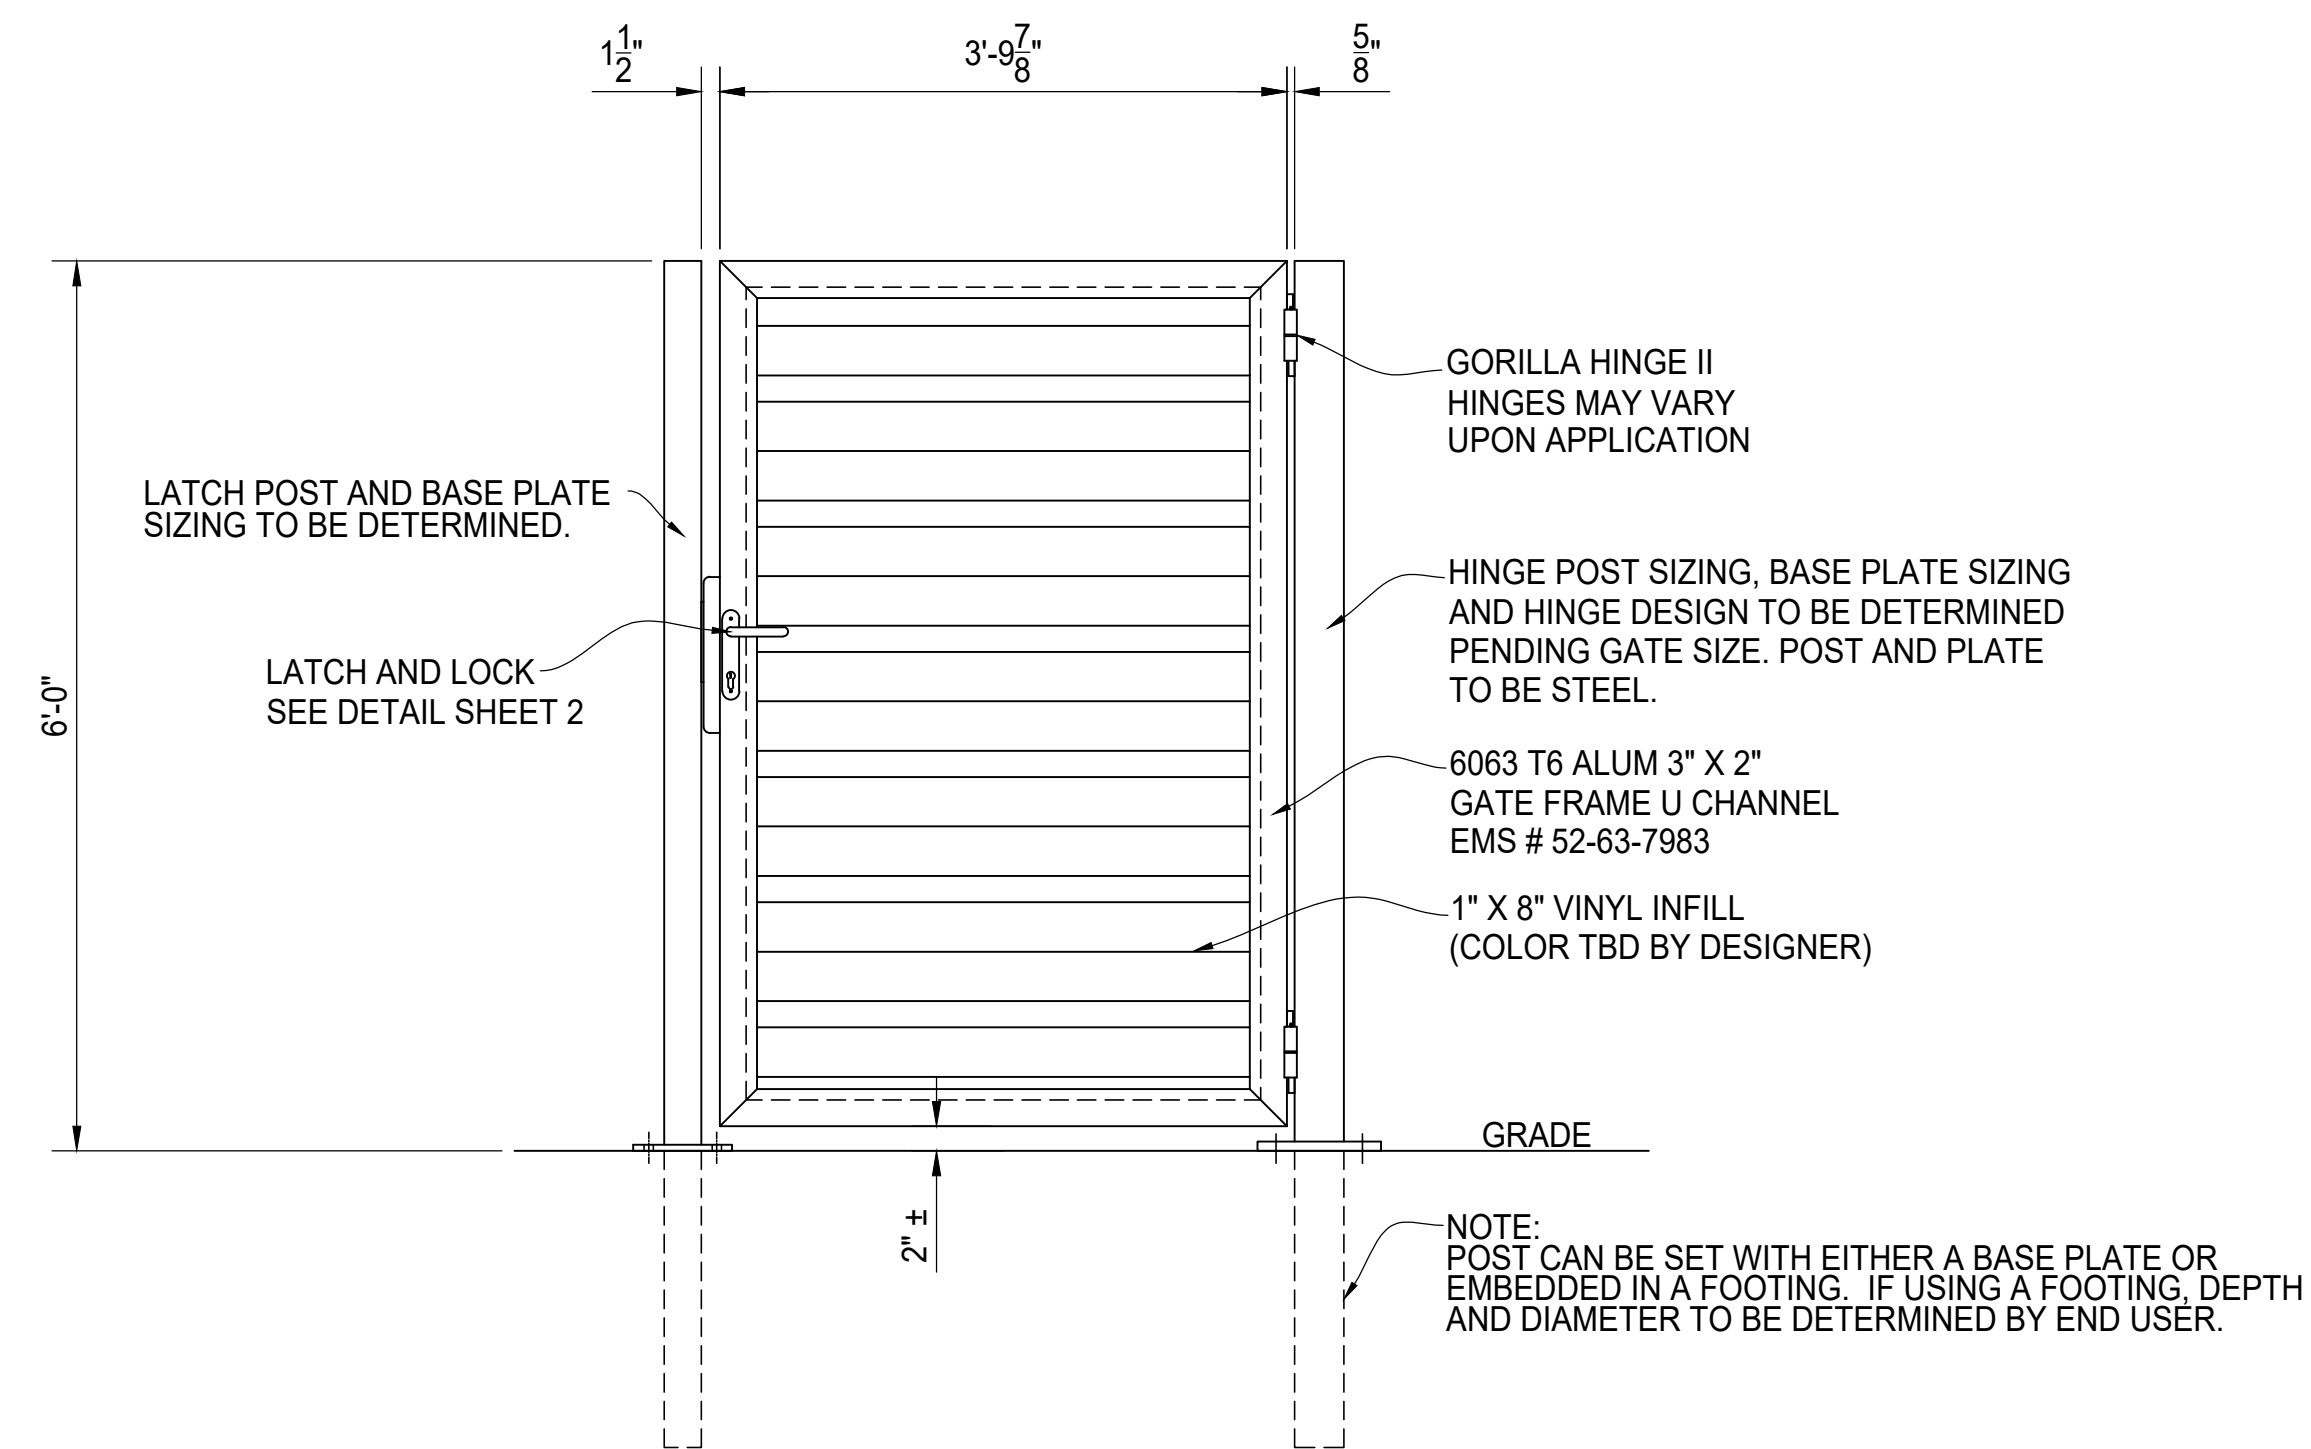

ELEVATION VIEW

**SINGLE SWING GATE ASSEMBLY**  
HINGE SIDE AND OPENING DIRECTION MAY VARY  
SEE DETAIL SHEET 2 FOR HINGE AND LATCH

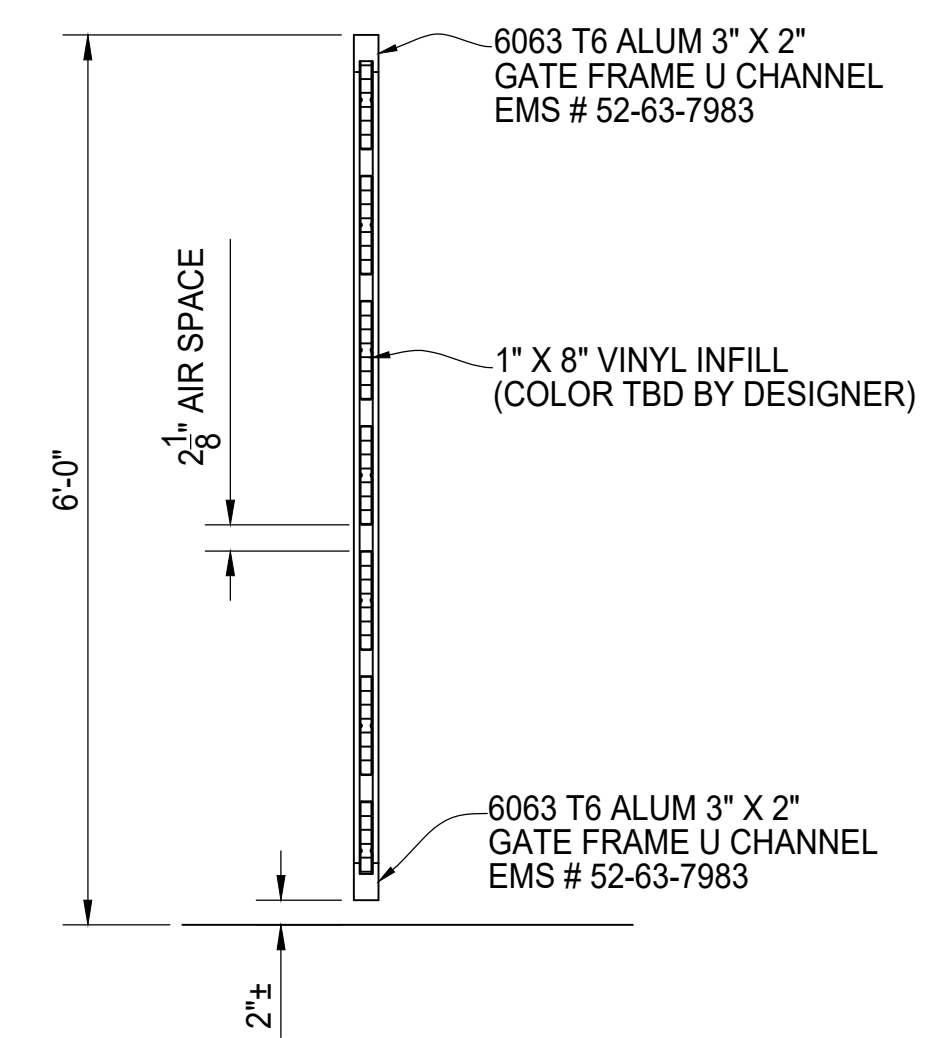

SIDE VIEW

**GATE SECTION**



**SAMPSON 6' TALL  
SEMI VINYL INFILL  
SINGLE SWING 4' WIDE GATE  
GATE ELEVATION**